


City of Biddeford
Planning Board
May 01, 2019 6:00 PM City Hall
Council Chambers,

1. Discussion/Approval

- 1.1. 2019.04 Public Hearing, take comments, and make recommendations to the City Council, regarding a property owner's proposed amendment to the Official Zoning Map to rezone a portion of the property (300 feet deep off Guinea Road) at 226 Guinea Road (Tax Map 78, Lot 1) from R-F to SR-1. A map depicting this is available for review in the Planning Department and City Clerk's Office in Biddeford City Hall during normal business hours.

[GuineaRdExCondPlan Map.pdf](#)

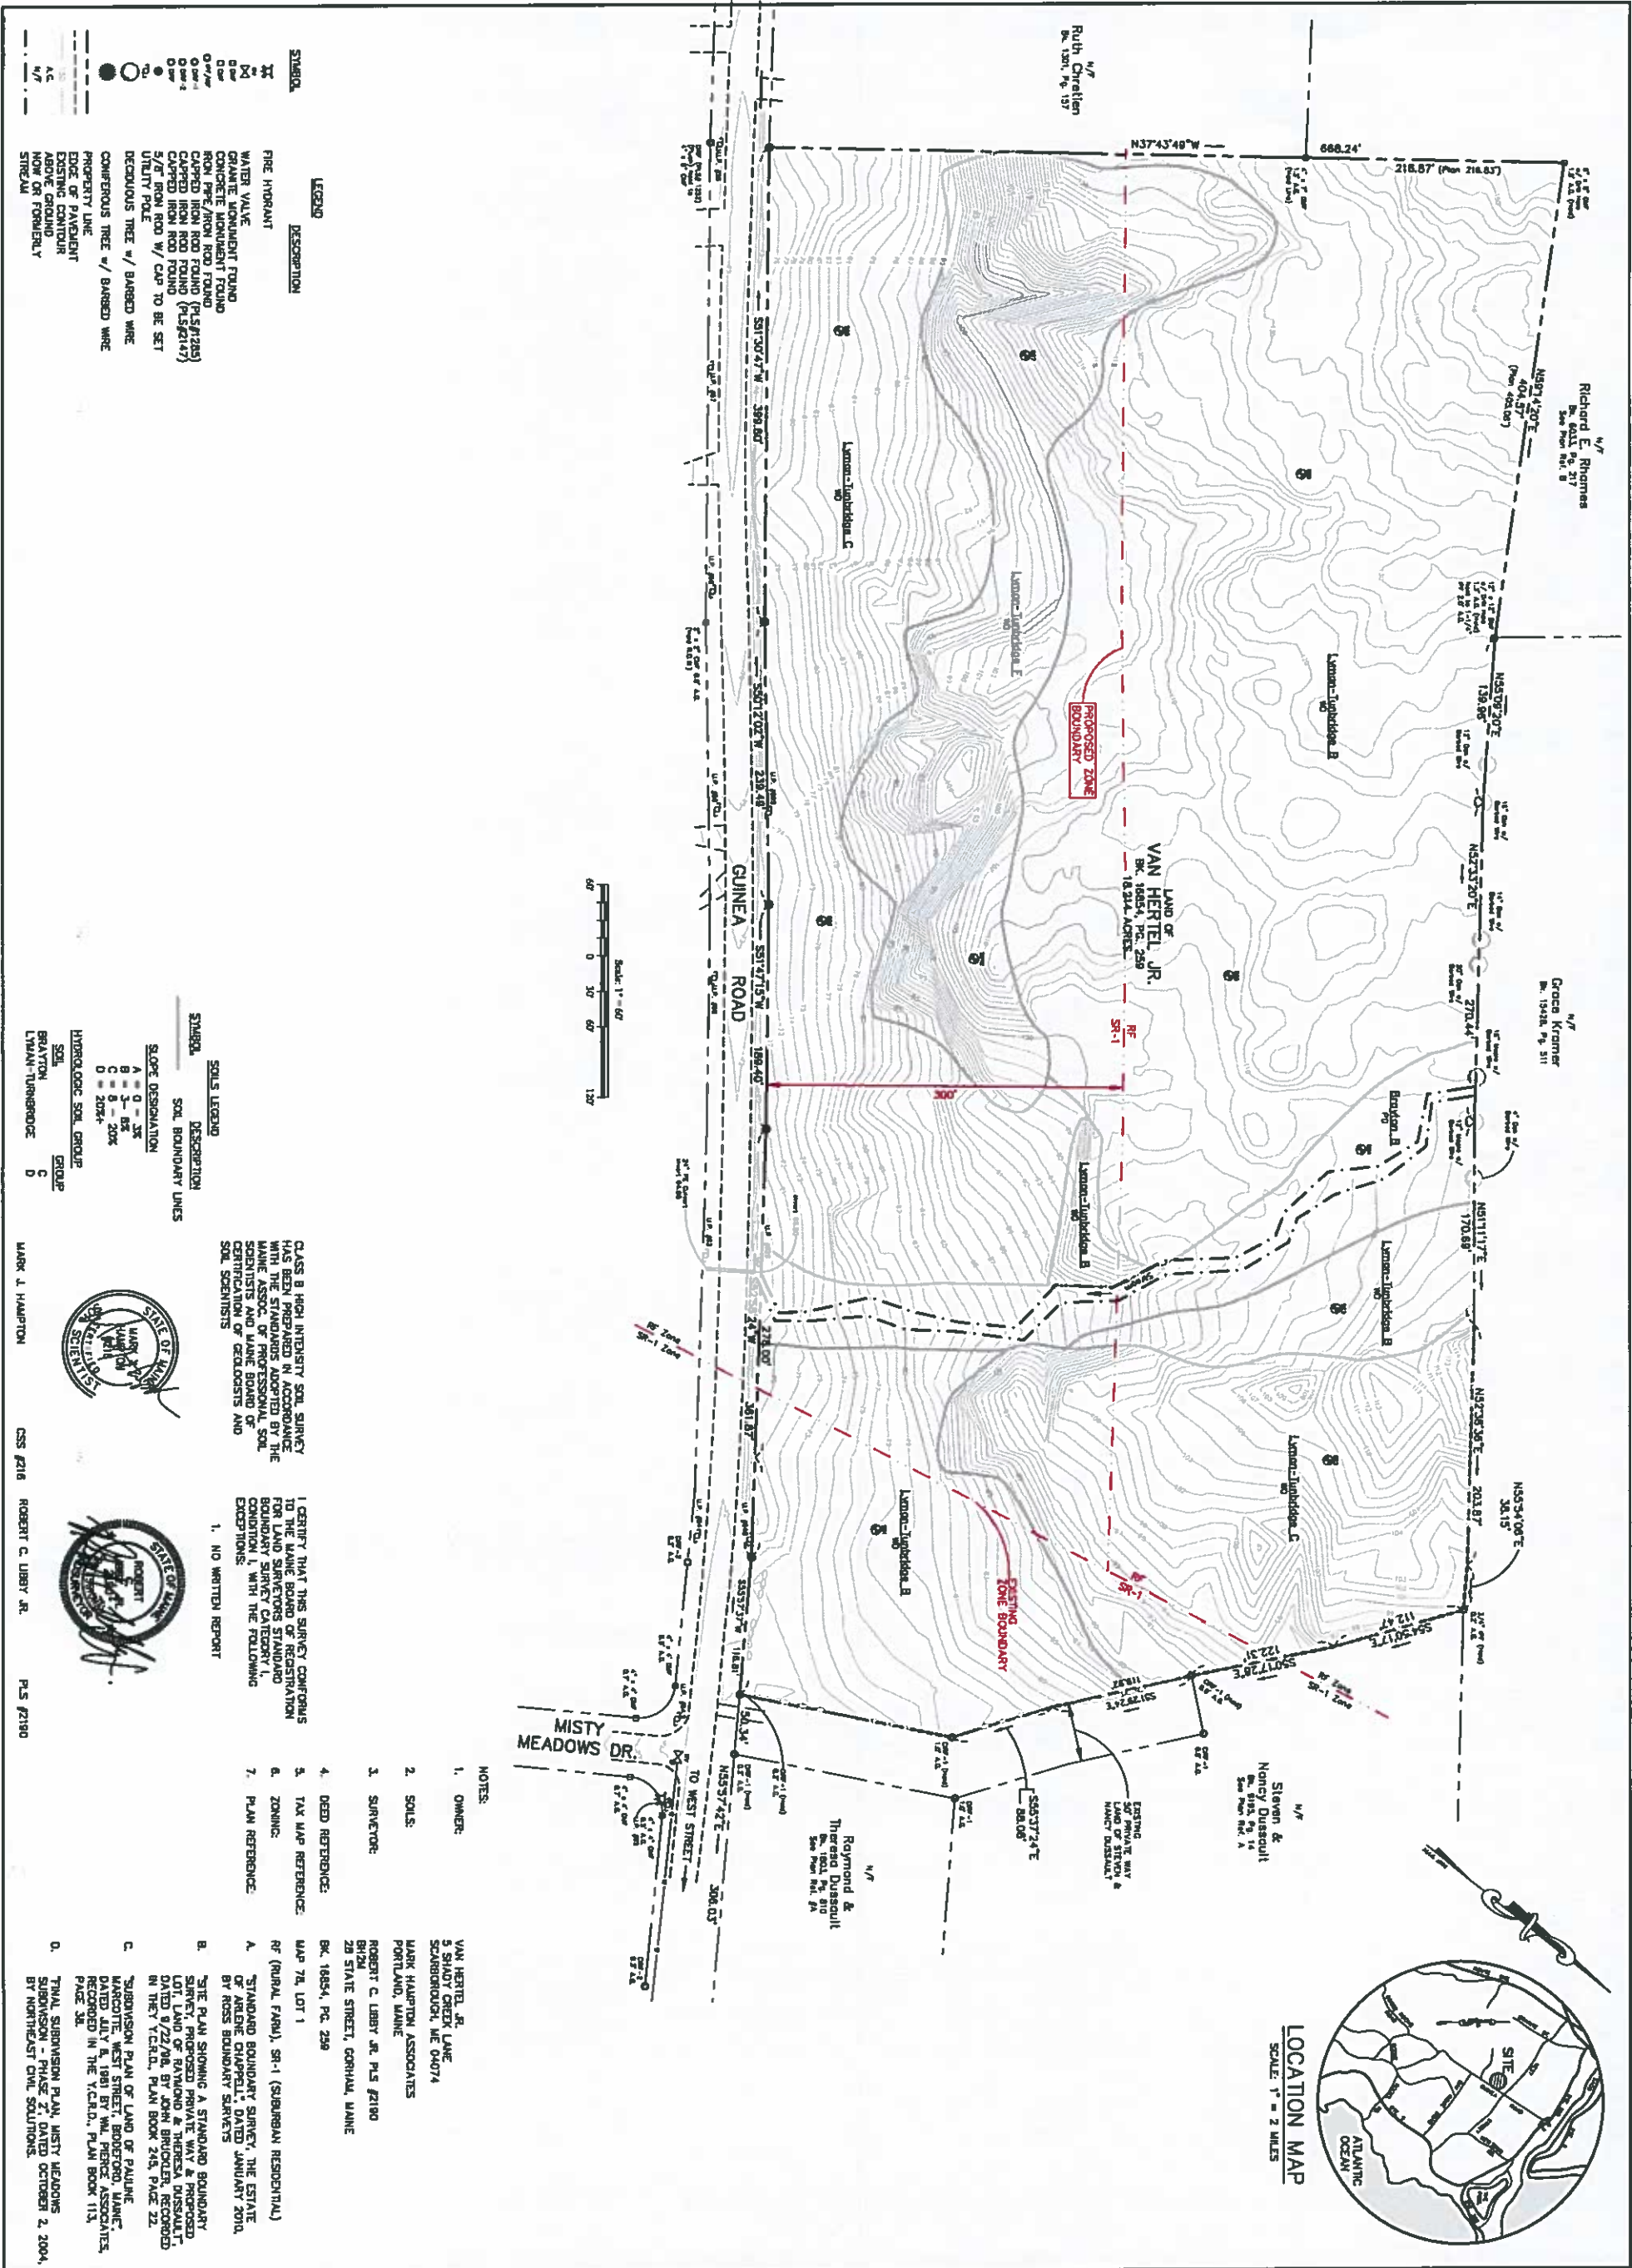

REVISION	
NO.	DESCRIPTION

DATE	SCALE
March 2017	1" = 60'
DATE	SCALE

EXISTING CONDITIONS & STANDARD BOUNDARY SURVEY	
LAND OF VAN HERTEL JR.	
226 GUINEA ROAD BIDDFORD, MAINE	
FOR: Van Hertel, Jr.	5 Shady Creek Lane
Scarbrough, Maine 04074	

BH2M	
Berry, Huff, McDonald, Milligan Inc.	
Engineers, Surveyors	
28 State Street	Tel: (207) 839-2771
Corham, Maine 04038	Fax: (207) 839-4250

SHEET	
NO.	DATE
2	